


25 CHAMBRE DE CHLORATION
(FACADE PRINCIPALE) Scale: 1/50

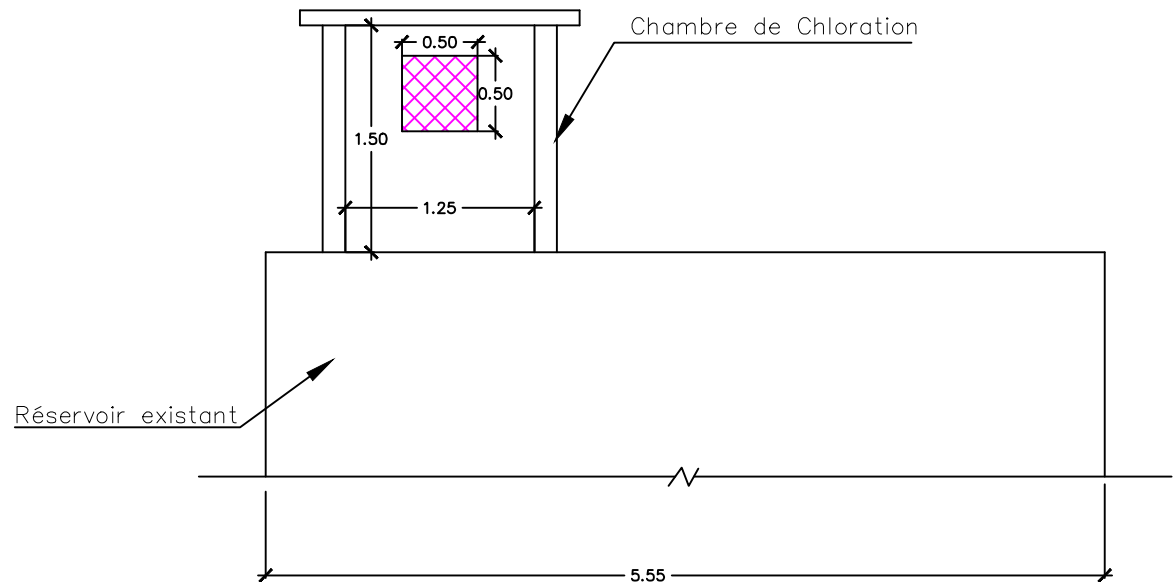

26 CHAMBRE DE CHLORATION
(FACADE ARRIERE) Scale: 1/50

GENERAL NOTES

PROJECT NAME: REGLEAU PHASE-2
REHABILITATION DU SAEP DE MOUILLAC

DRAWING TITLE: CHAMBRE DE CHLORATION

DRAWN BY: ING. MUNICIPAL
CHECKED BY: ING. MUNICIPAL
APPROVED BY: ING. MUNICIPAL
DATE: 30 AOUT 2023

MAITRE D'OUVRAGE:
MAIRIE DE LA VALLEE DE JACMEL



BAILLEUR:
HELVETAS INTERCORPORATION

PROJECT NO: -
SCALE: 1:50
SHEET SIZE: A4

DRAWING NO: -
SHEET NO: 6/7

REVISION: -

UNIT: -

